

A

B

C

D

E

F

1

1

2

2

3

3

4

4

5

5



6

6

7

7

CITY OF COLOGNE SANITARY SEWER MAP

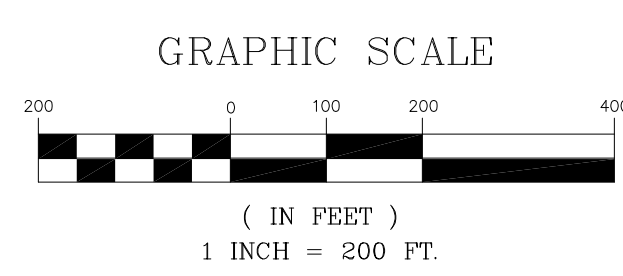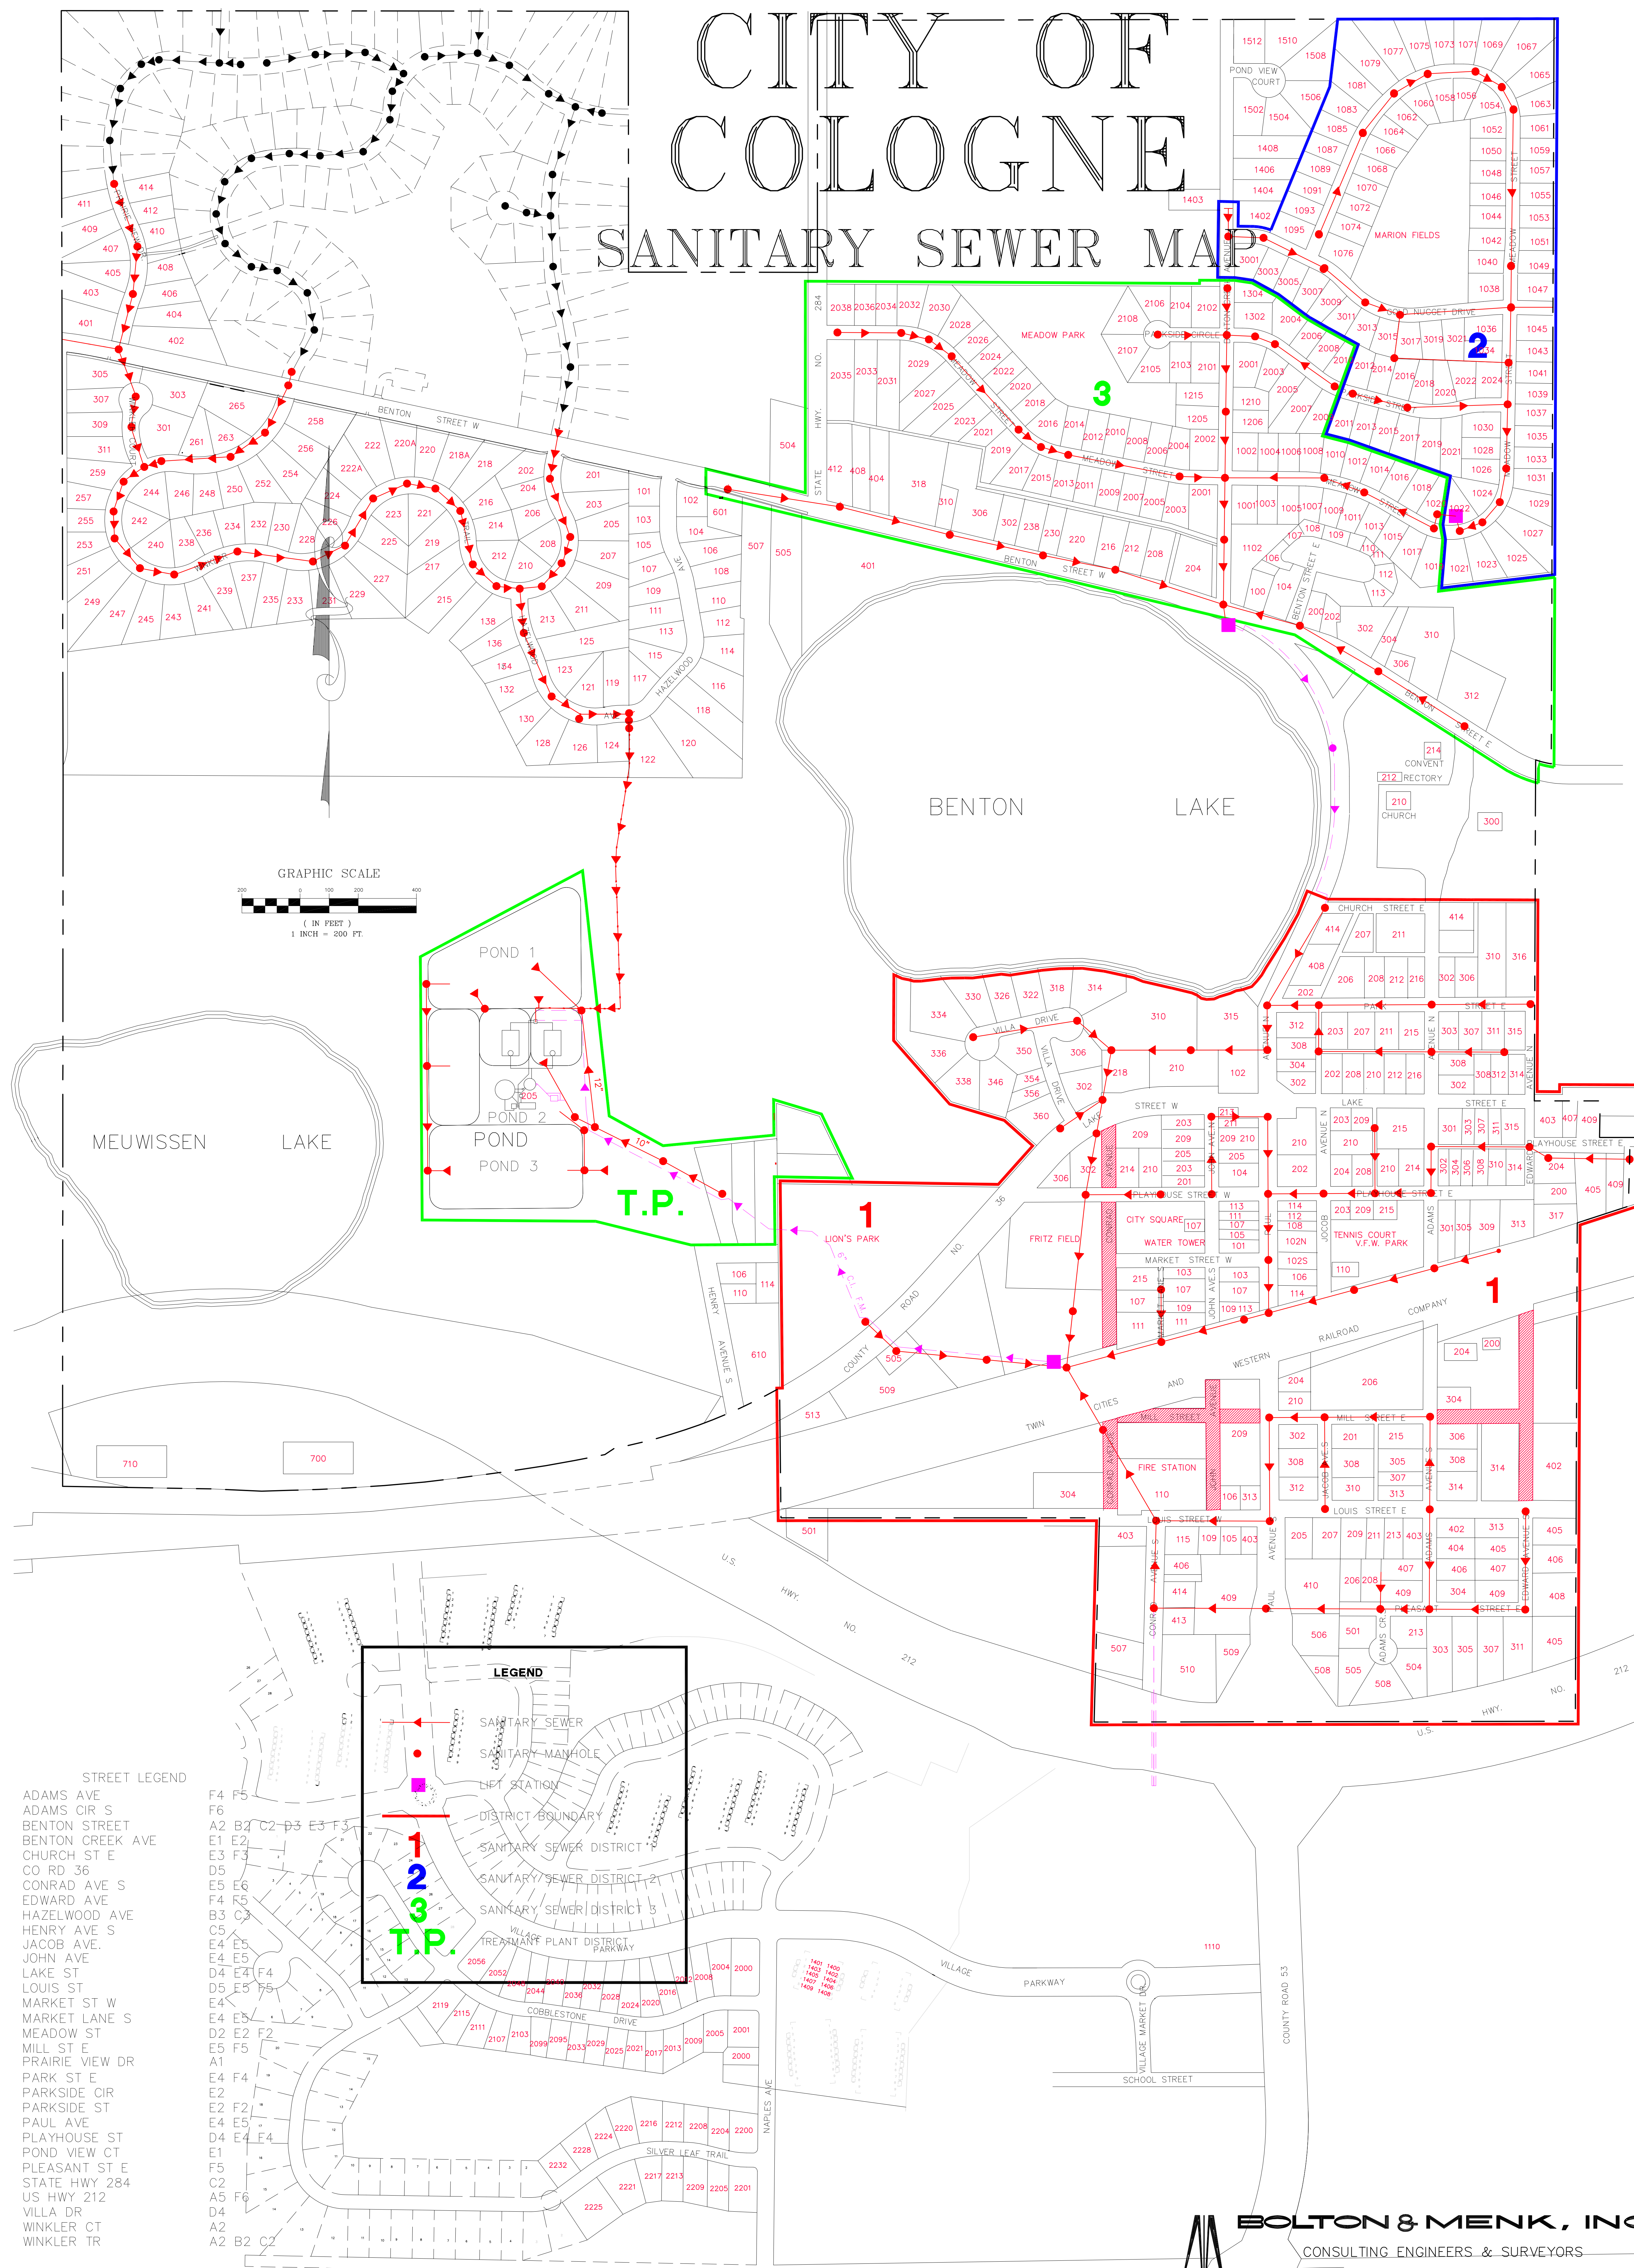

LEGEND

- SANITARY SEWER
- SANITARY MANHOLE
- LIFT STATION
- DISTRICT BOUNDARY
- SANITARY SEWER DISTRICT 1
- SANITARY SEWER DISTRICT 2
- SANITARY SEWER DISTRICT 3
- TREATMENT PLANT DISTRICT

STREET LEGEND

- F4 F5
- F6
- A2 B2 C2 D3 E3 F3
- E1 E2
- E3 F3
- D5
- E5 E6
- F4 F5
- B3 C3
- C5
- E4 E5
- E4 E5
- D4 E4 F4
- D5 E5 F5
- E4
- E4 E5
- D4 E4 F4
- E1
- F1
- E4 F4
- E2
- E2 F2
- E4 E5
- D4 E4 F4
- E1
- F1
- A5 F6
- D4
- A2
- A2 B2 C2

BOLTON & MENK, INC
CONSULTING ENGINEERS & SURVEYORS
MANKATO, MN FAIRMONT, MN SLEEPY EYE, MN WILLMAR, MN
BURNSVILLE, MN CHASKA, MN AMES, IA LIBERTY, MO

APRIL 2005